


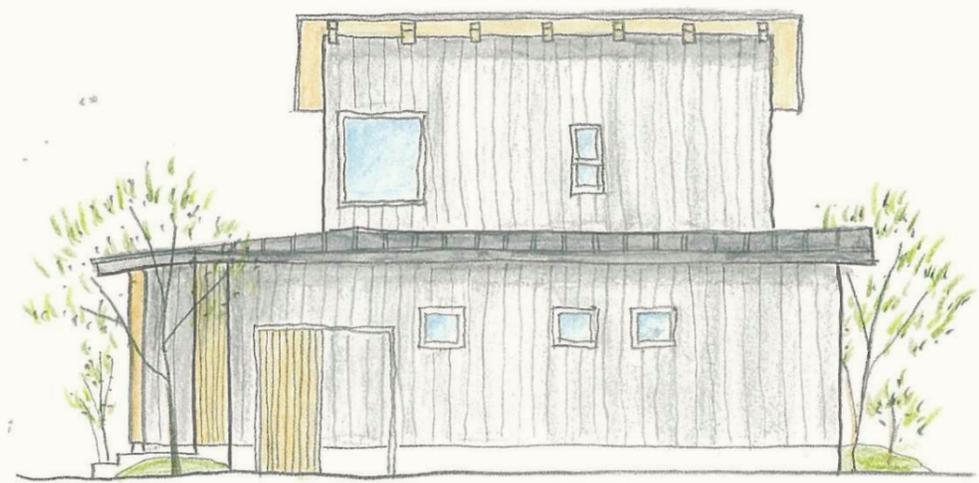


東側立面図 縮尺 1/100




北側立面図 縮尺 1/100



配置兼1階平面図 縮尺 1/120

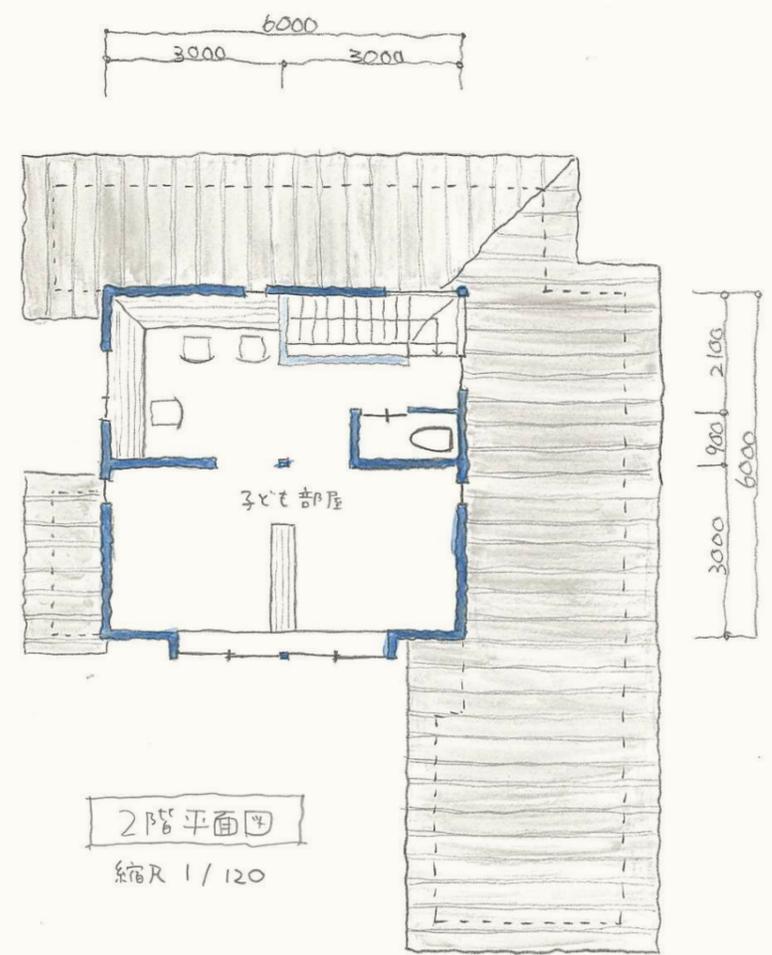

2階平面図 縮尺 1/120

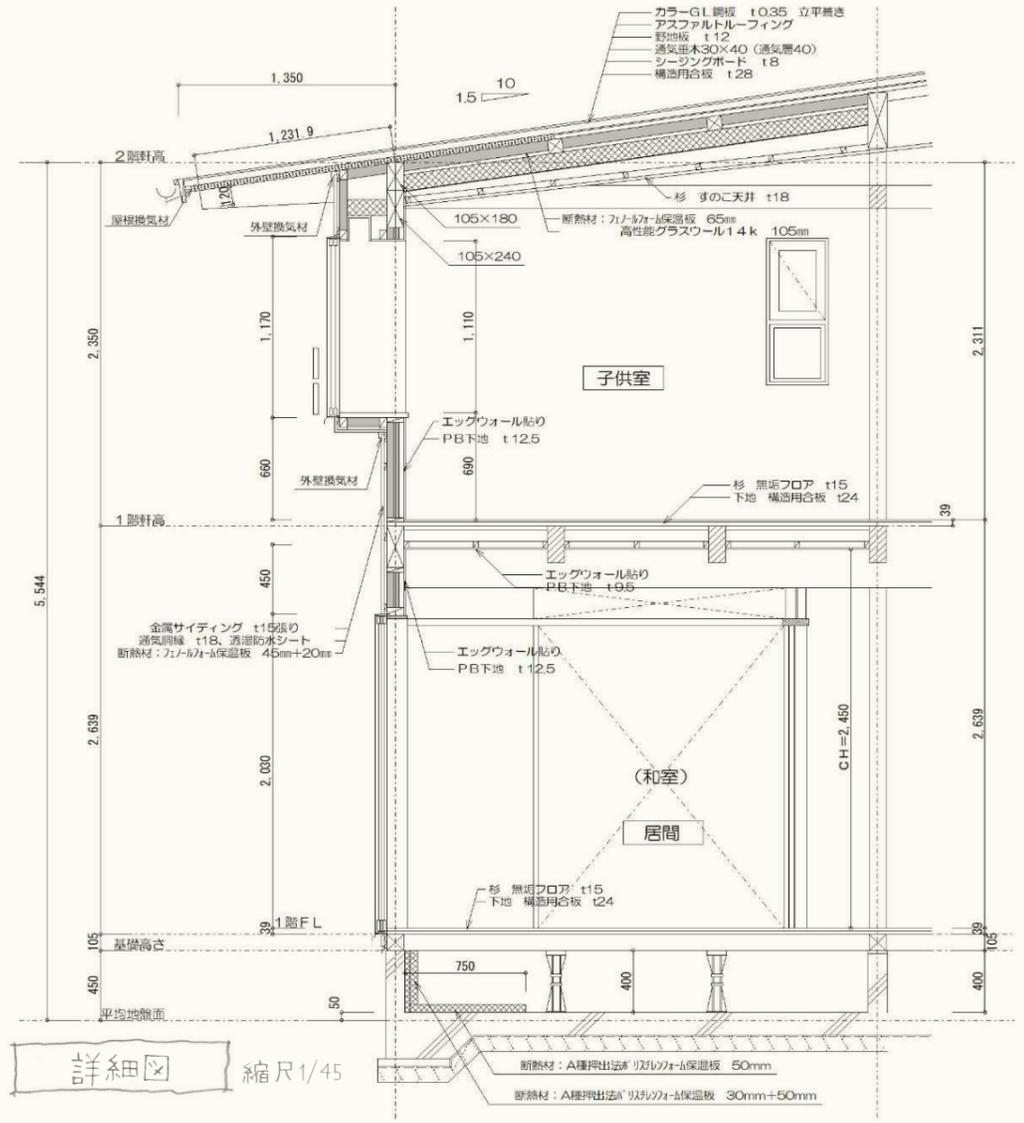

詳細図 縮尺 1/45

