
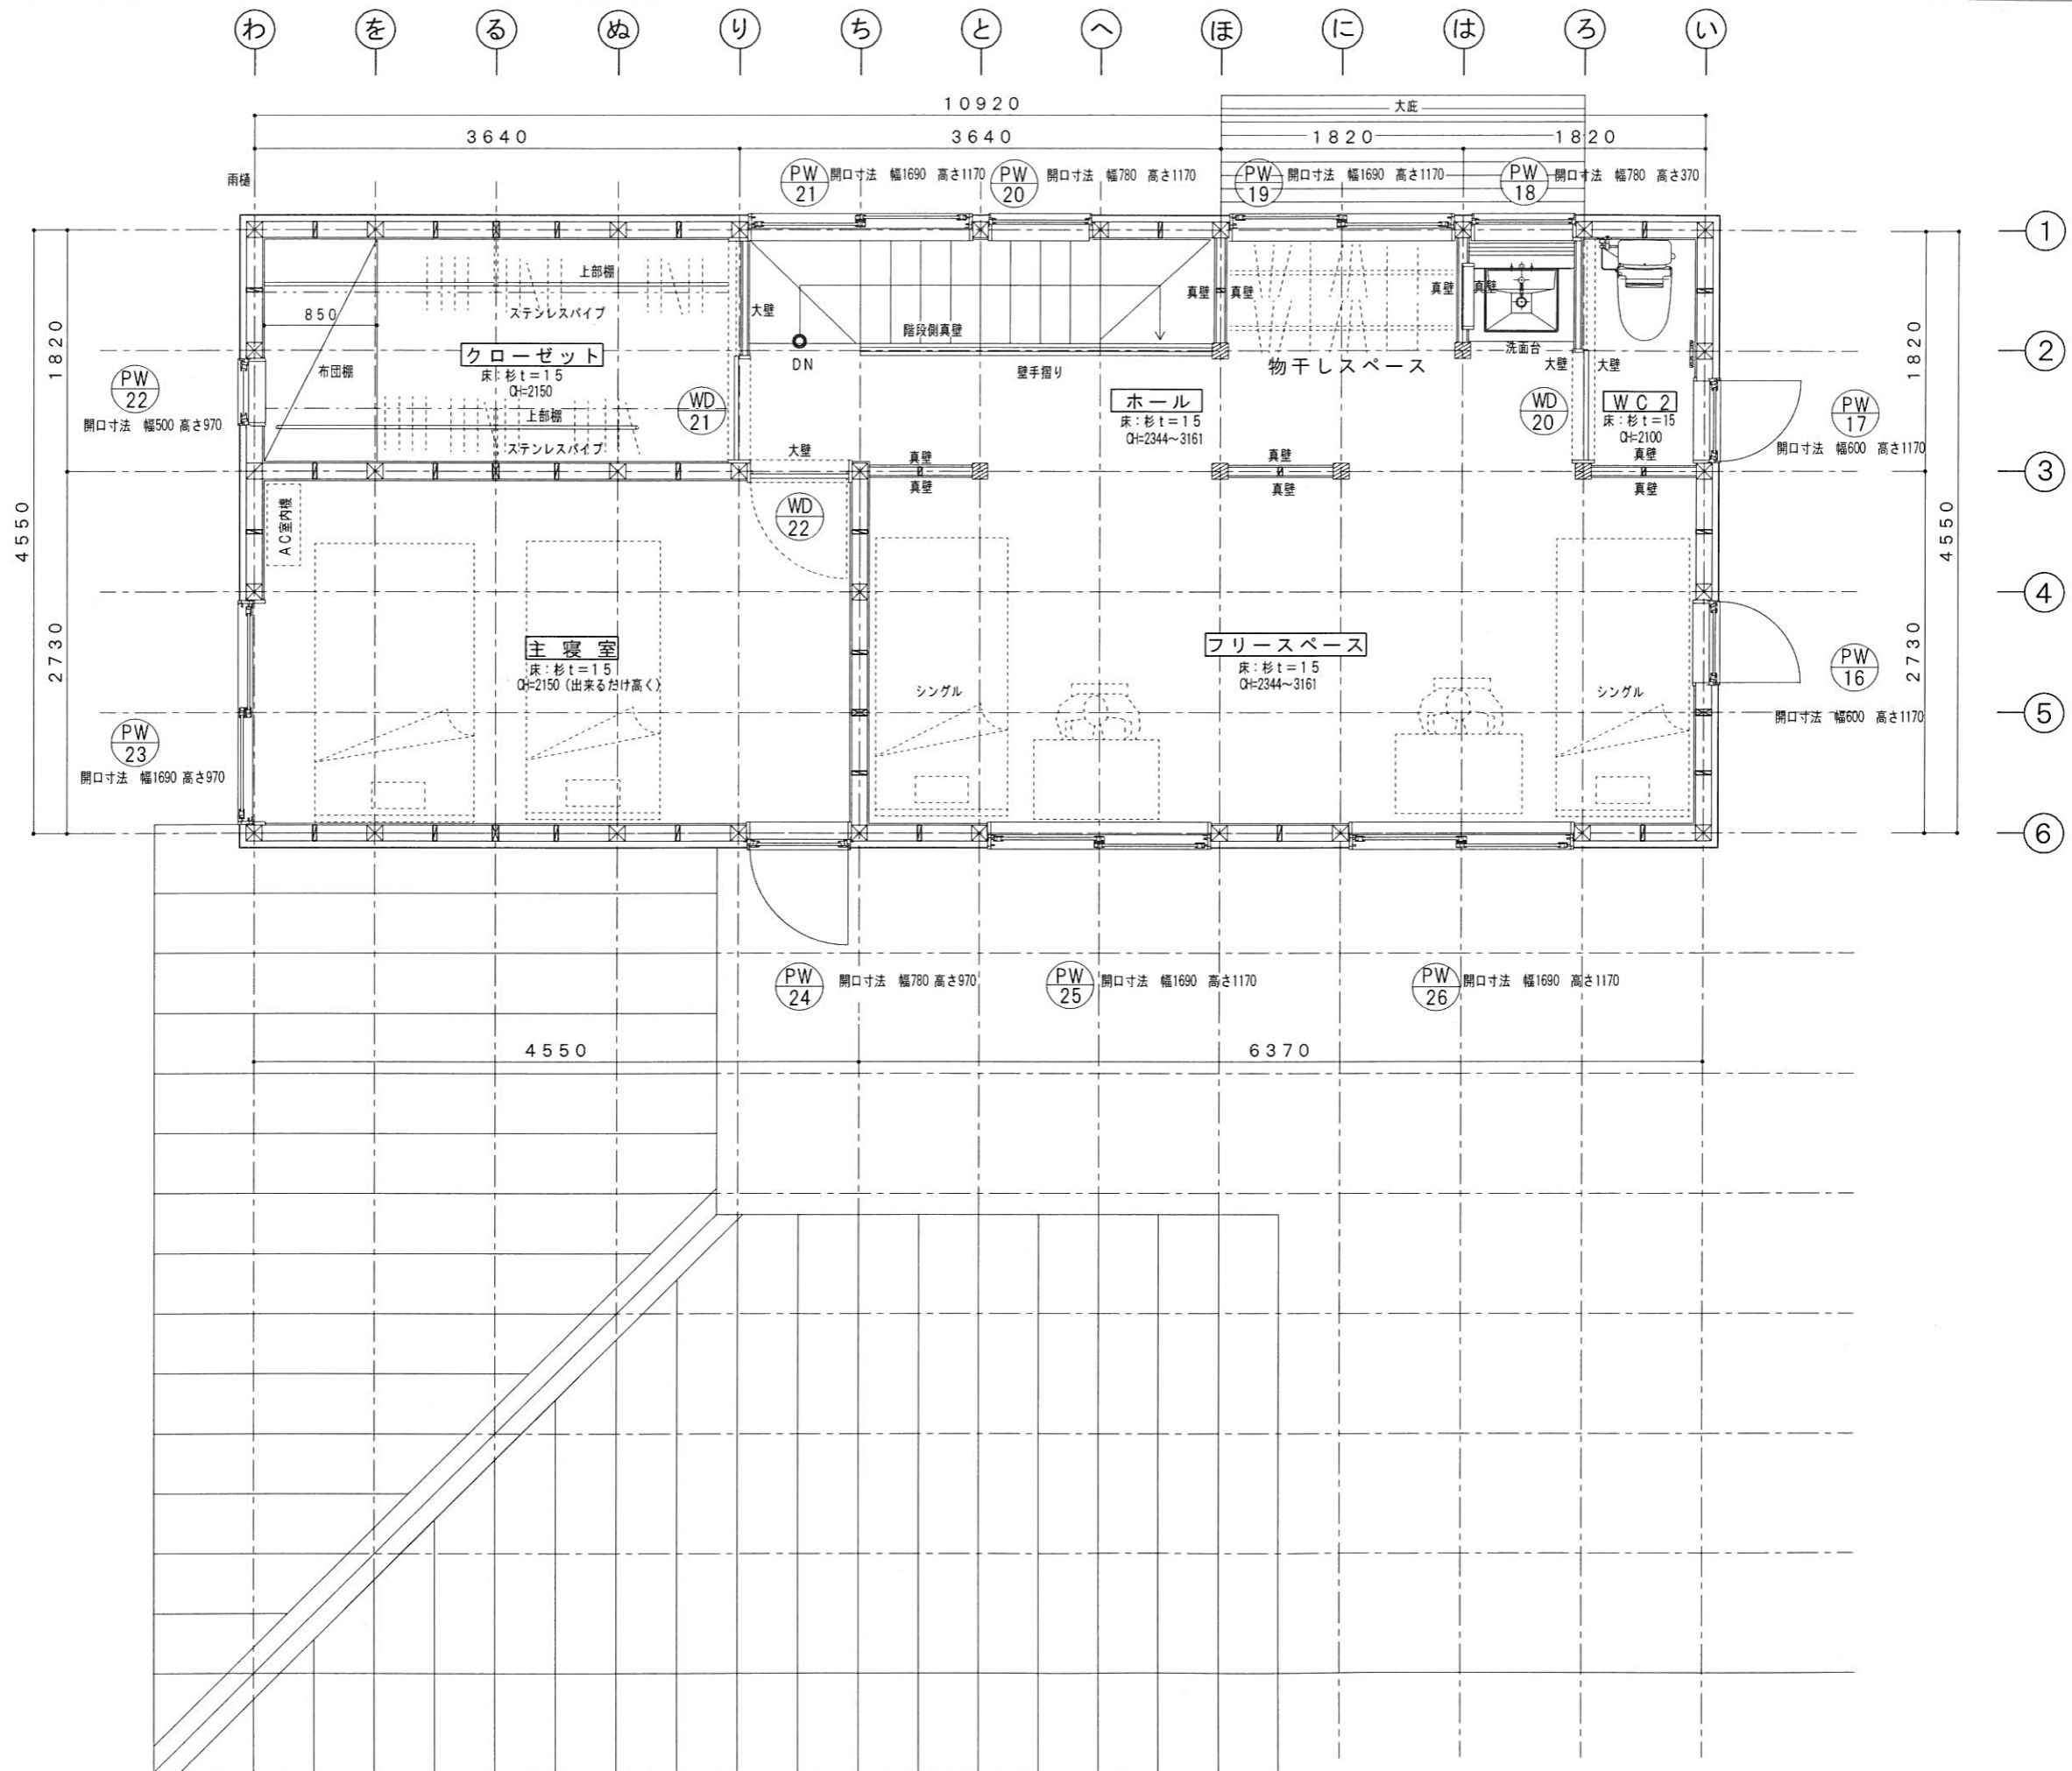
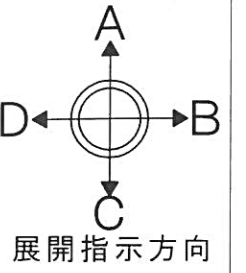


- + .. 現況レベル
- + .. 設計レベル
- + .. 床ガラリ

平面図詳細 1 1階
 SCALE 1/50
 図面タイトル

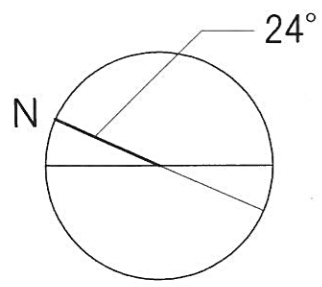

SCALE 1/50

平面図詳細 2 2階

図面タイトル