




2階上部平面図 S=1/150

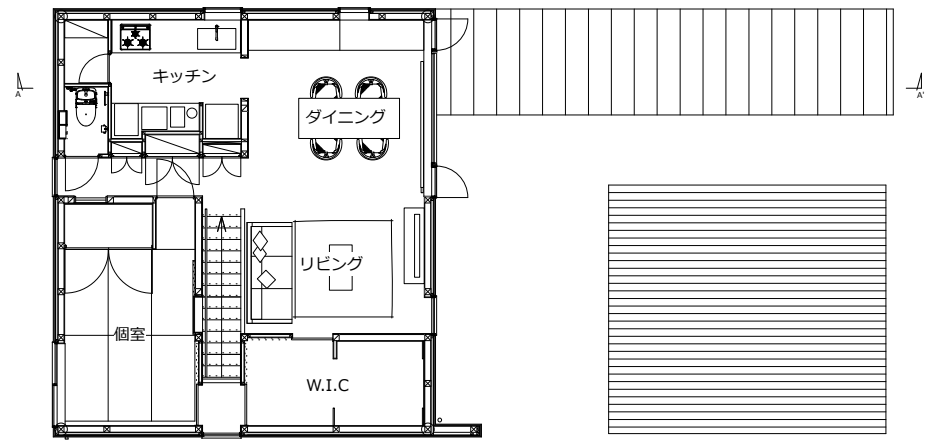


2階平面図 S=1/150

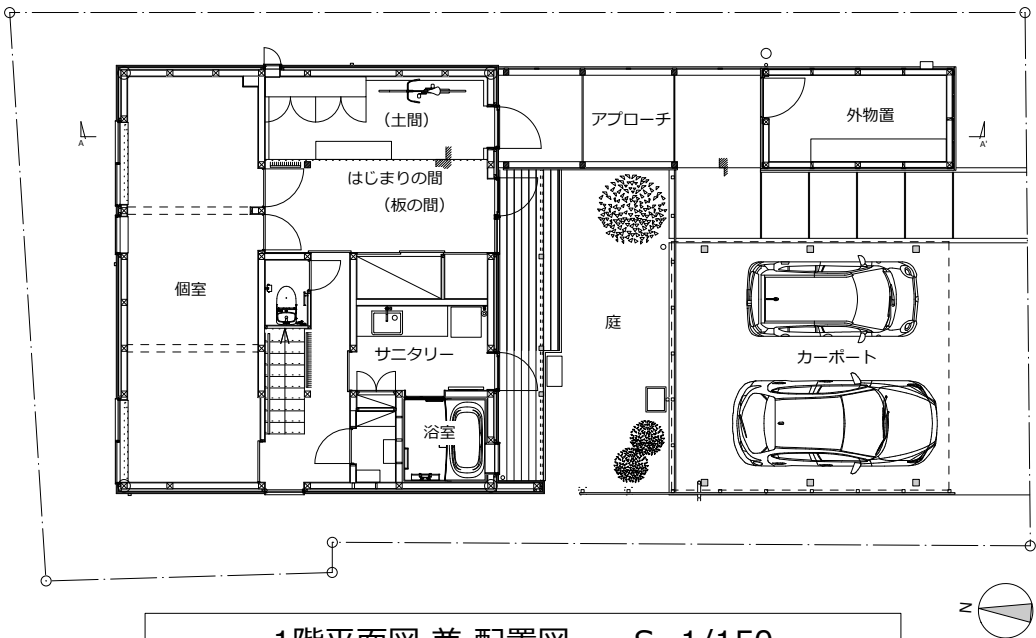

1階平面図 兼 配置図 S=1/150

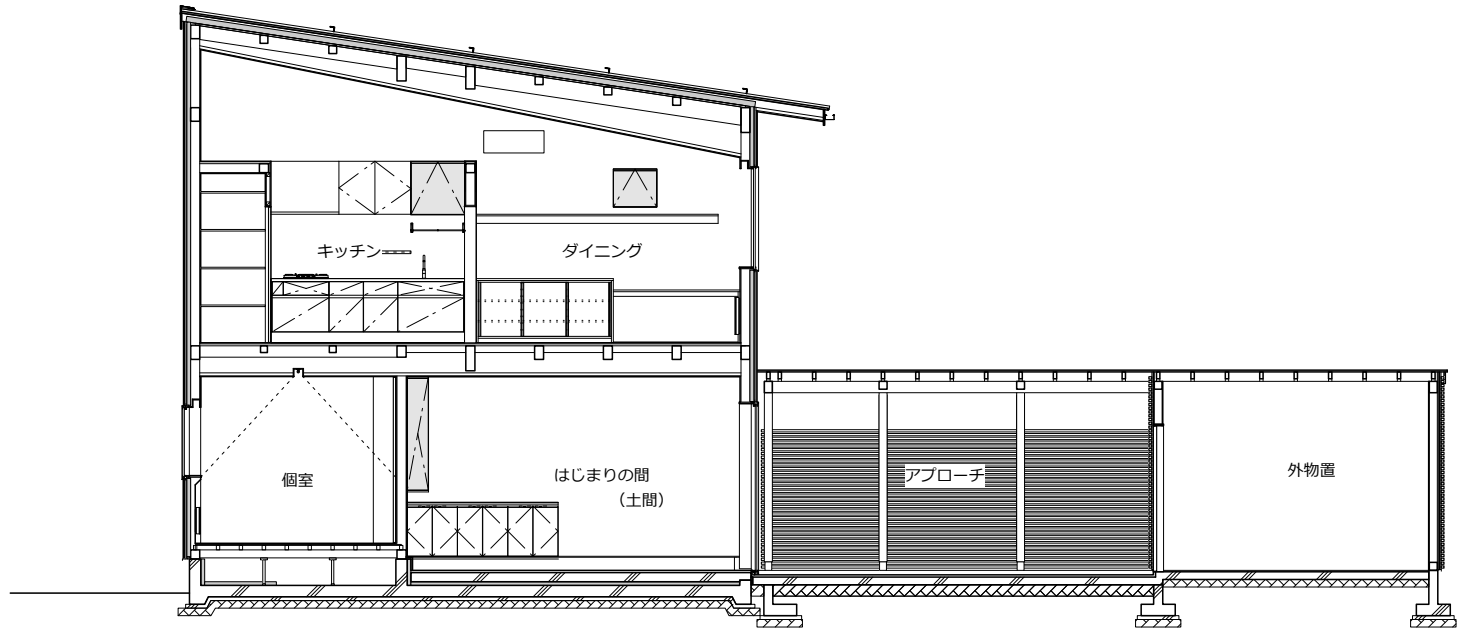

断面図 S=1/100

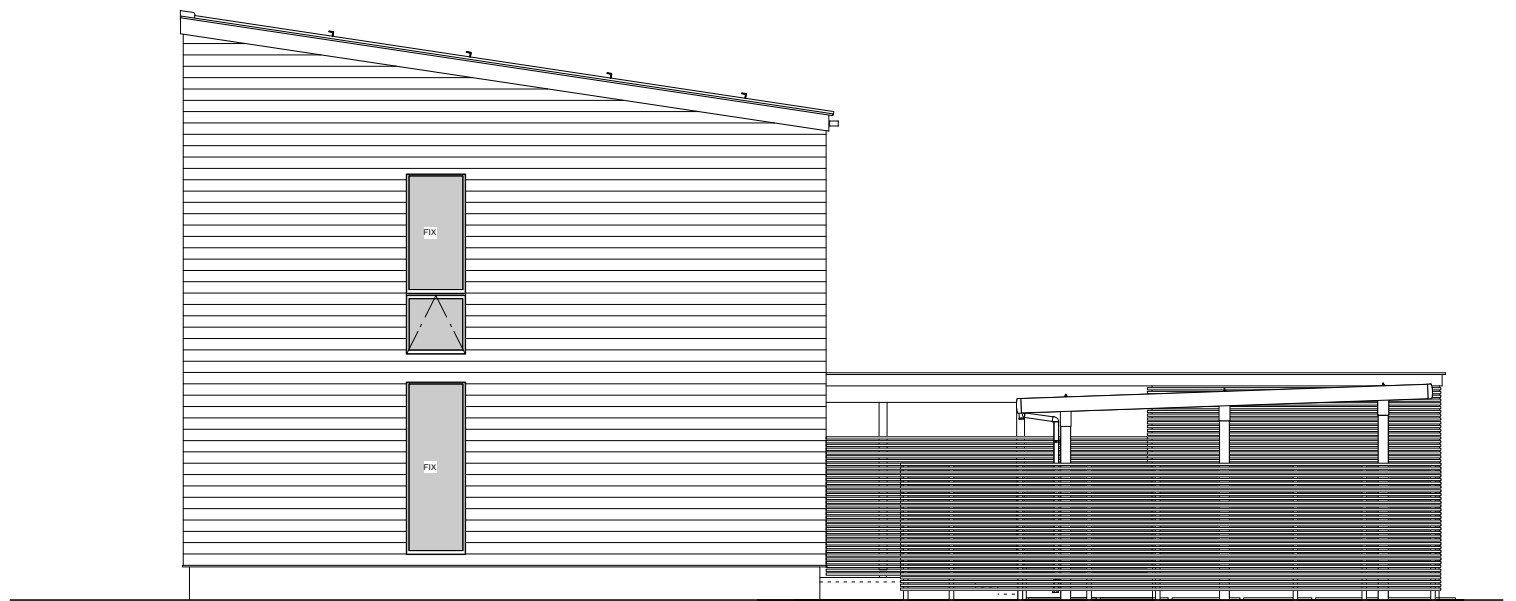

西面 立面図 S=1/100