




melody  
BAZAR

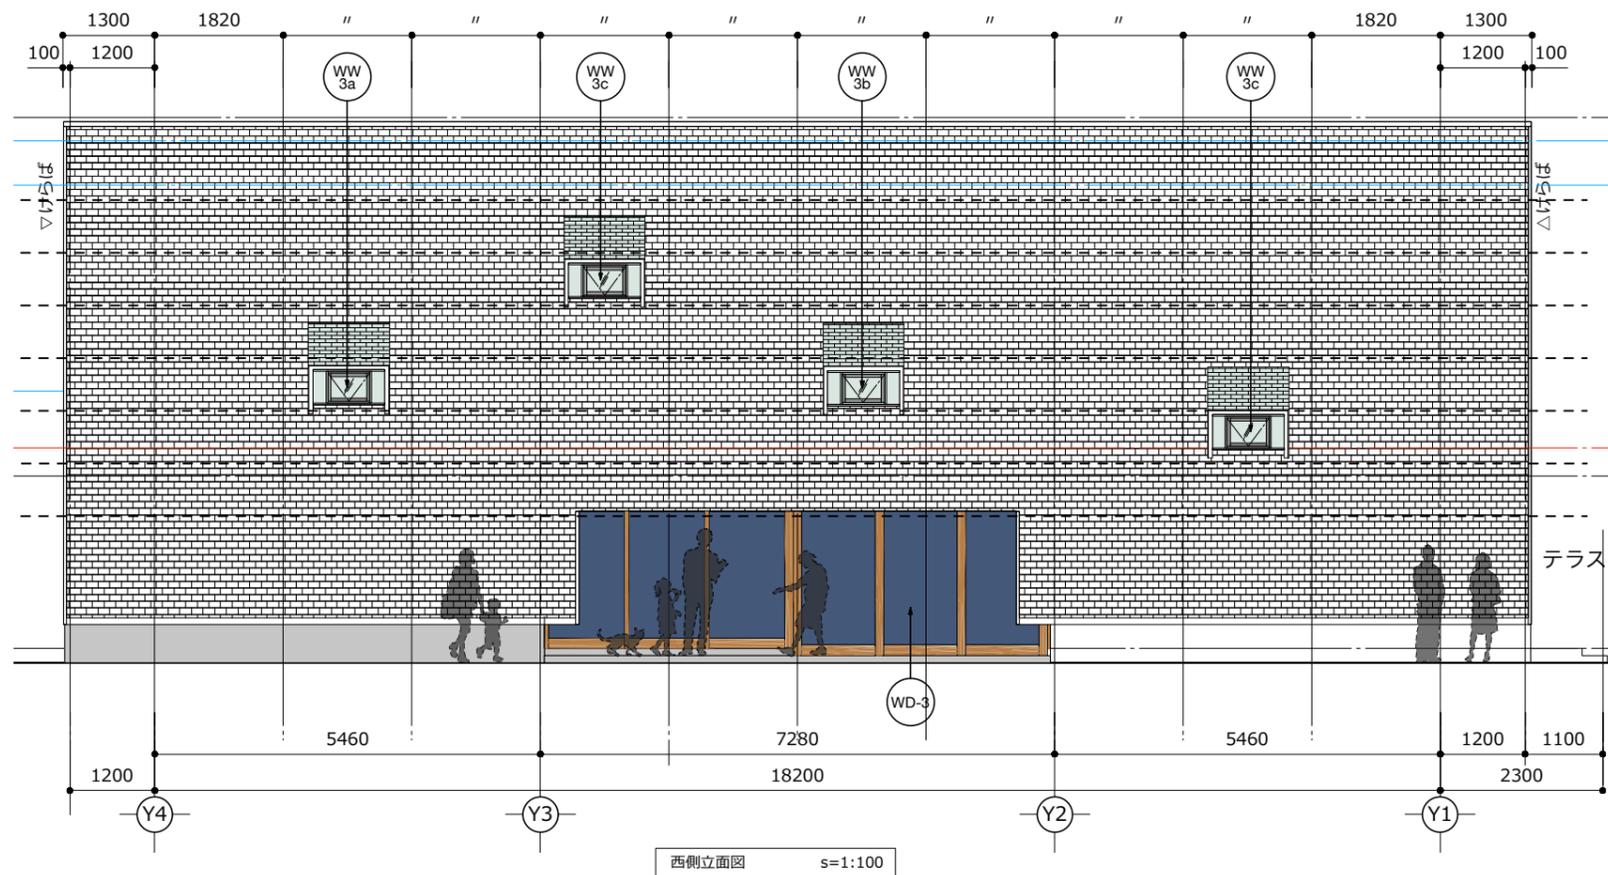


西側立面図 s=1:100

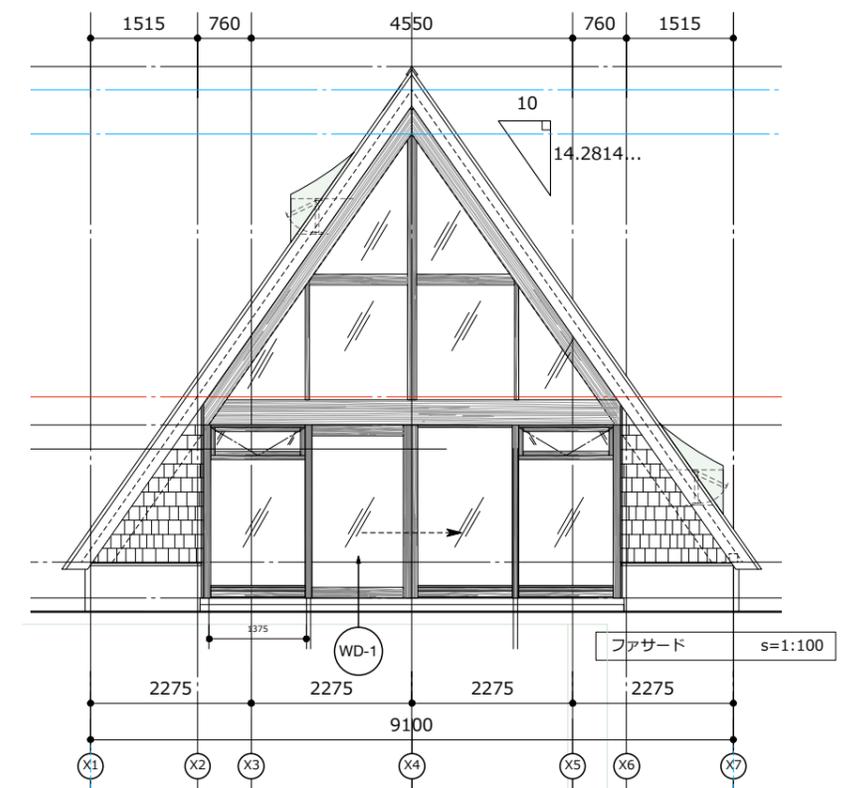


ファサード s=1:100

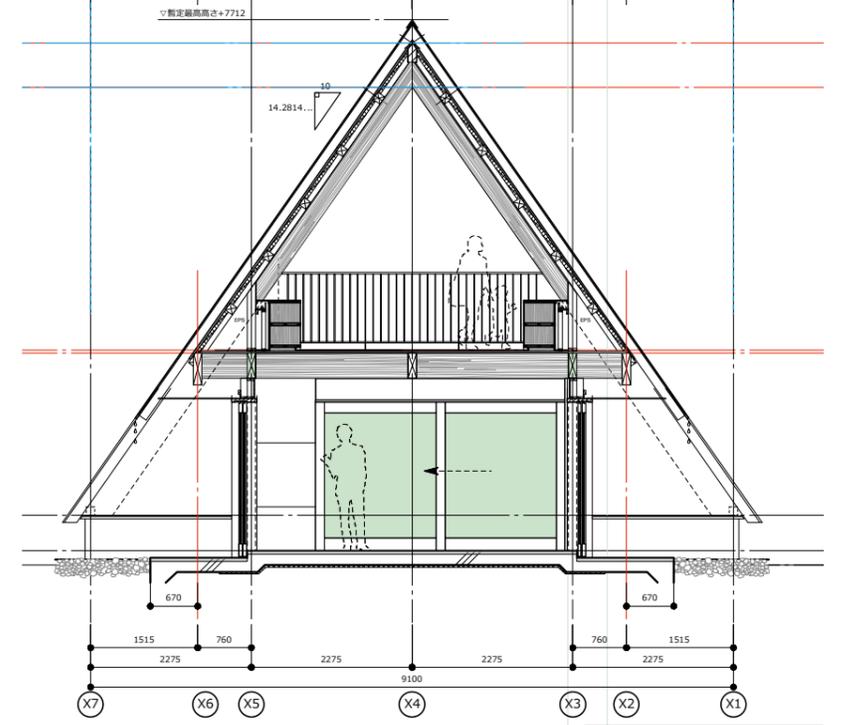


断面図 s=1:100

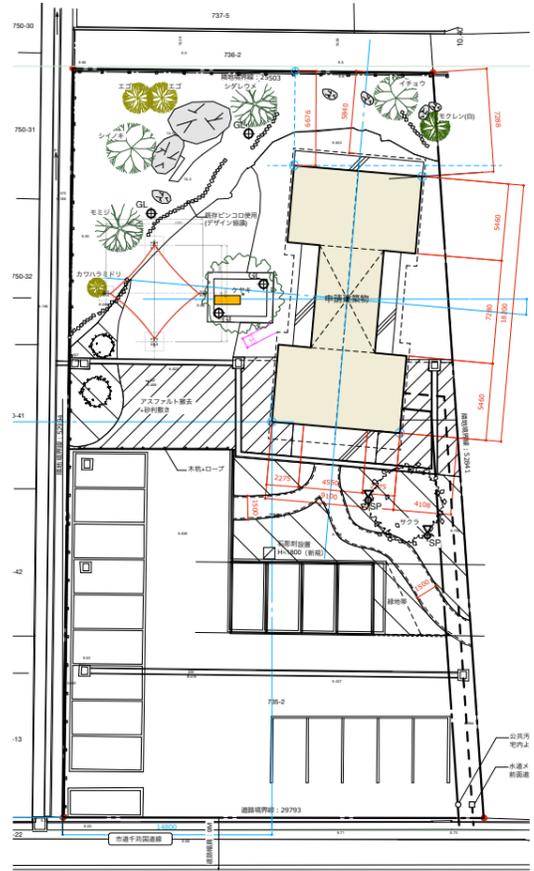

敷地配置図 s=1:500

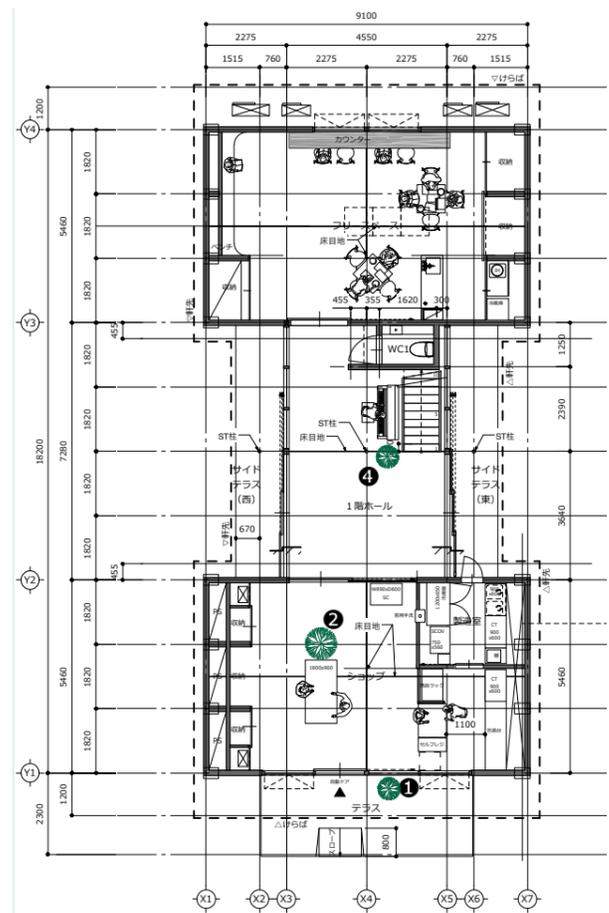

1F平面図 s=1:200

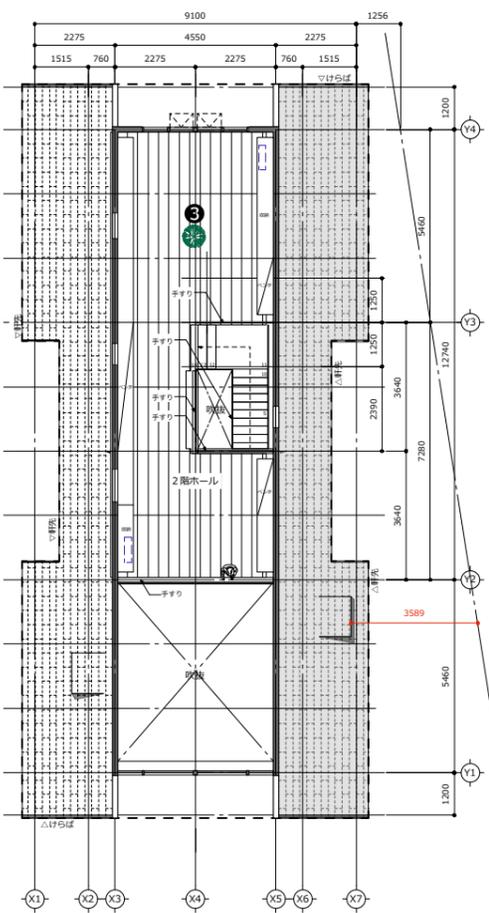

2F平面図 s=1:200



模型写真



建て方